



Your environmental partner since 1954


UCSB Campus
 Parking Lot 32
 Santa Barbara, CA 93106
 (p) 805 968-2617 (f) 805 562-8987

ADMINISTRATION BUILDING

EDUARDO GALINDO
 ARCHITECT
 AIA, CSI, CDT, LEED AP BD+C
 9728 W. SUNNYSLOPE LANE
 PEORIA, ARIZONA 85345
 480.751.8780 e4@gadesign.net
 gadesign.net




ISSUED	REV	DATE
DART Submittal		15 May 2015
Site Development Plan 1		23 June 2015
30% Schematic Design		30 Oct 2015
Pre-App & Architectural Board of Review Submittal		23 Apr 2016
Architectural Board of Review Submittal		25 Jan 2017
Architectural Board of Review Building Permit Review		10 OCT 2022
		28 AUG 2023

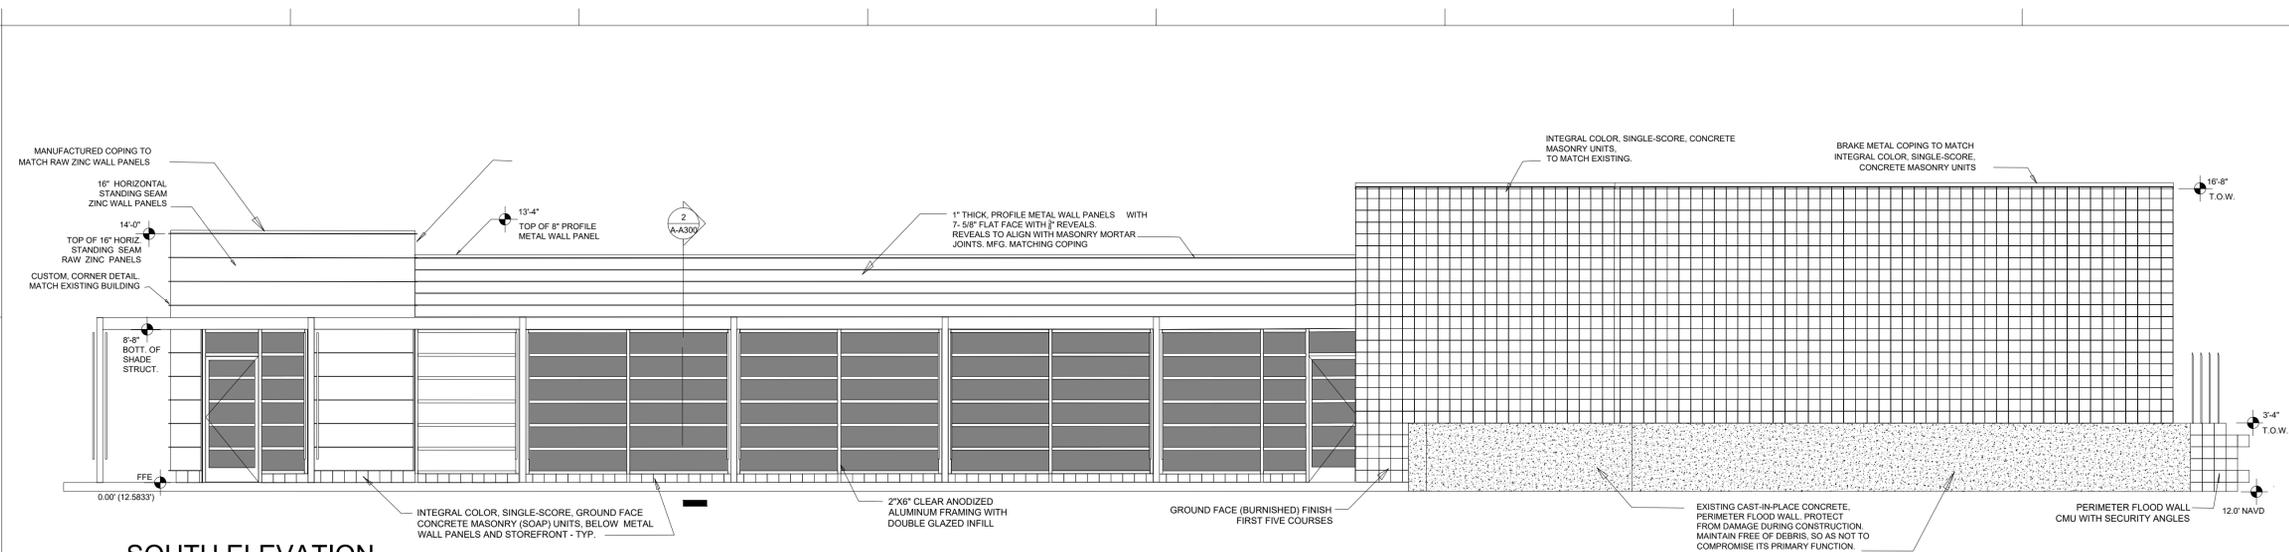


SOUTH ELEVATION

1

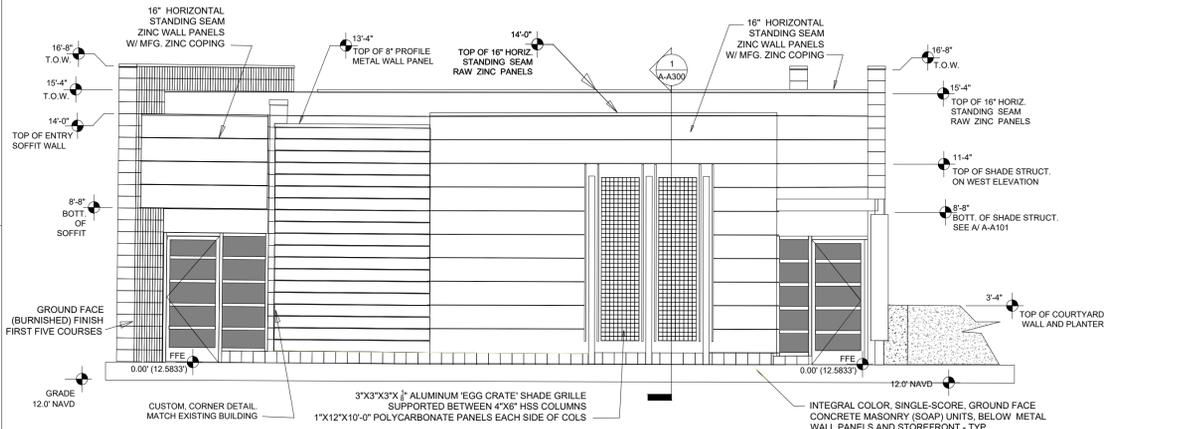


WEST ELEVATION

2

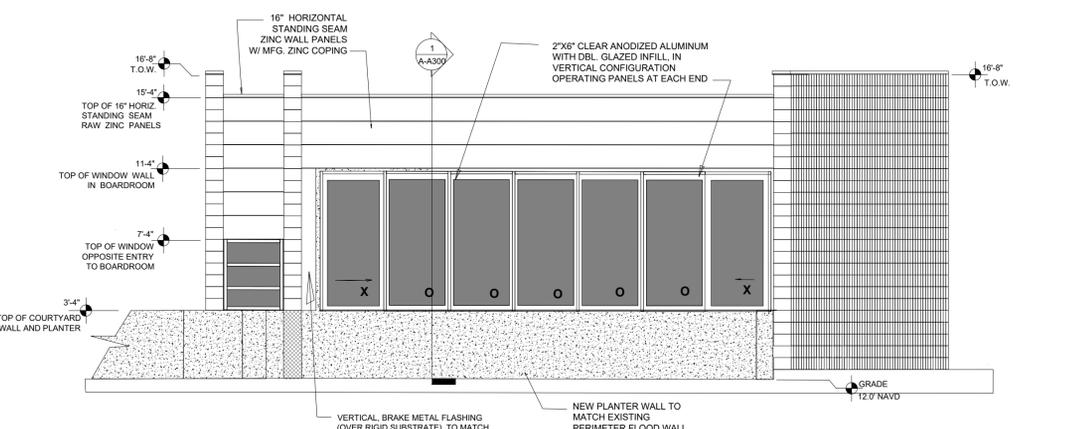

EAST ELEVATION

2

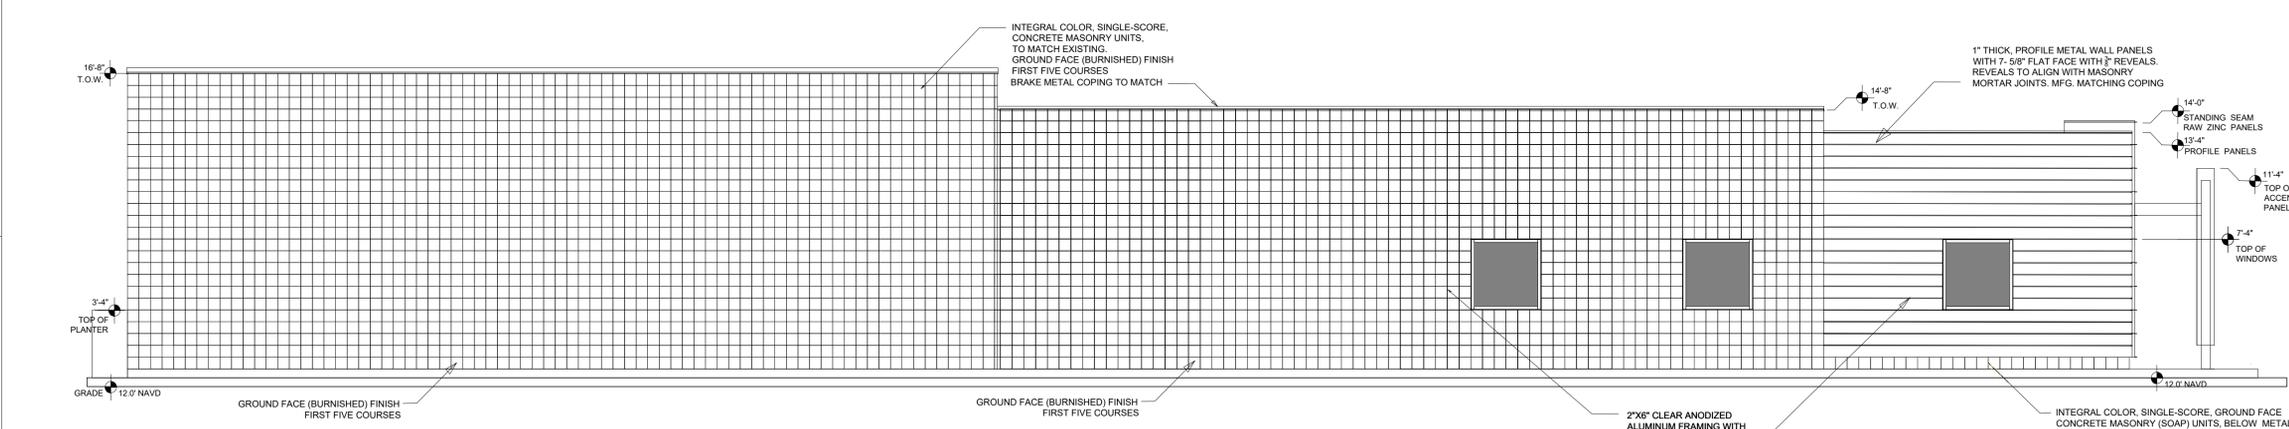

NORTH ELEVATION

2

Plot Date:

DRAWING

BUILDING ELEVATIONS

1/4" = 1'-0"

SCALE

PROJECT NUMBER 40903

DRAWING NUMBER **A-A200**