
SPECIAL INSPECTION MATRICES, LEGEND, AND ABBREVIATIONS

		NOT	REFERENCE I	FOR CRITERIA
VERIFICATION TASK	REQUIRED	REQUIRED	TMS 602/ACI	530.1/ASCE 6
PRIOR TO CONSTRUCTION, VERIFICATION OF COMPLIANCE OF SUBMITTALS	X		ART	ī. 1.5
PRIOR TO CONSTRUCTION, VERIFICATION OF fm, EXCEPT WHERE SPECFICALLY EXEMPTED BY THE CODE	X		ART. 1.4B	
DURING CONSTRUCTION, VERIFICATION OF SLUMP FLOW AND VISUAL STABILITY INDEX (VSI) WHEN SELF-CONSOLIDATING GROUT IS DELIVERED TO THE PROJECT SITE	Х		ART. 1	5, 1.6.3
DURING CONSTRUCTION, VERIFICATION OF fm FOR EVERY 5,000 SQ. FT		Х	ART.	1.4B
DURING CONSTRUCTION, VERIFICATION OF PROPORTIONS OF MATERIALS AS DELIVERED TO THE PROJECT SITE FOR PREMIXED OR PREBLENDED MORTAR, GROUT, AND GROUT OTHER THAN SELF-CONSOLIDATING GROUT		Х	ART. 1.4B	
			REFERENCE I	FOR CRITERIA
INSPECTION TASK	CONTINUOUS	PERIODIC	TMS 402/ACI 530/ASCE 5	TMS 602/ACI 530.1/ASCE 6
AS MASONRY CONSTRUCTION BEGINS, VERIFY	THAT THE FOLL	OWING ARE IN (COMPLIANCE:	
- PROPORTIONS OF SITE-PREPARED MORTAR		Х		ART. 2.1, 2.6A 2.6C
- GRADE, TYPE AND SIZE OF REINFORCEMENT, CONNECTORS, AND ANCHOR BOLTS		X		ART. 3.4, 3.6A
- SAMPLE PANEL CONSTRUCTION		X		ART. 1.6D
PRIOR TO GROUTING, VERIFY THAT THE FOLLOWING ARE IN COMPLIANCE:				
- GROUT SPACE		Х		ART. 3.2D, 3.2
- PLACEMENT OF REINFORCEMENT, CONNECTORS, AND ANCHOR BOLTS		Х	SECT. 6.1, 6.3.1, 6.3.6, 6.3.7	ART. 3.2E, 3.4
- PROPORTIONS OF SITE-PREPARED GROUT		Х		ART. 2.6B, 2.4G.1.b
VERIFY COMPLIANCE OF THE FOLLOWING DUR	NG CONSRTUCT	ION:		
- MATERIALS AND PROCEDURES WITH THE APPROVED SUBMITTALS		Х		ART. 1.5
- PLACEMENT OF MASONRY UNITS AND MORTAR JOINT CONSTRUCTION		Х		ART. 3.3B
- SIZE AND LOCATION OF STRUCTURAL MEMBERS		Х		ART. 3.3F
- TYPE, SIZE AND LOCATION OF ANCHORS INCLUDING OTHER DETAILS OF ANCHORAGE OF MASONRY TO STRUCTURAL MEMBERS, FRAMES, OR OTHER CONSTRUCTION		Х	SECT. 1.2.1(e), 6.2.1, 6.3.1	
- WELDING OF REINFORCEMENT	Х		SECT. 6.1.6.1.2	
- PREPARATION, CONSTRUCTION, AND PROTECTION OF MASONRY DURING COLD WEATHER (TEMPERATURE BELOW 40 DEG F) OR HOT WEATHER (TEMPERATURE ABOVE 90 DEG F)		Х		ART. 1.8C, 1.8
- PLACEMENT OF GROUT	Х			ART. 3.5, 3.60
OBSERVE PREPARATION OF GROUT SPECIMENTS, MORTAR SPECIMENS, AND/OR PRISMS		Х		ART. 1.4B.2.a. 1.4B.2.b.3, 1.4B.2.c.3,

PLAN LEGEND				
SYMBOL	DESCRIPTION	REMARKS		
1	KEYNOTE REFERENCE	SEE KEYED NOTES ON PLAN		
A	MECHANICAL EQUIPMENT	SEE MECHANICAL EQUIPMENT SCHEDULE		
	OPENING IN FLOOR OR ROOF	OPENING IN FLOOR OR ROOF		
	MASONRY WALL	FOR SIZE AND REINFORCING, SEE MASONRY WALL (MW) SCHEDULE		
() () () () () () () () () ()	CONCRETE WALL	FOR SIZE AND REINFORCING, SEE WALL (W) SCHEDULE		
	WALL BELOW THAT DOES NOT EXTEND TO STRUCTURE			
	WALL BELOW THAT EXTENDS TO STRUCTURE			
⊢⊢⊸⊣	MOMENT CONNECTION	SEE PLANS AND DETAILS		
н=====	BRACED FRAME	SEE PLANS AND BRACED FRAME ELEVATIONS		

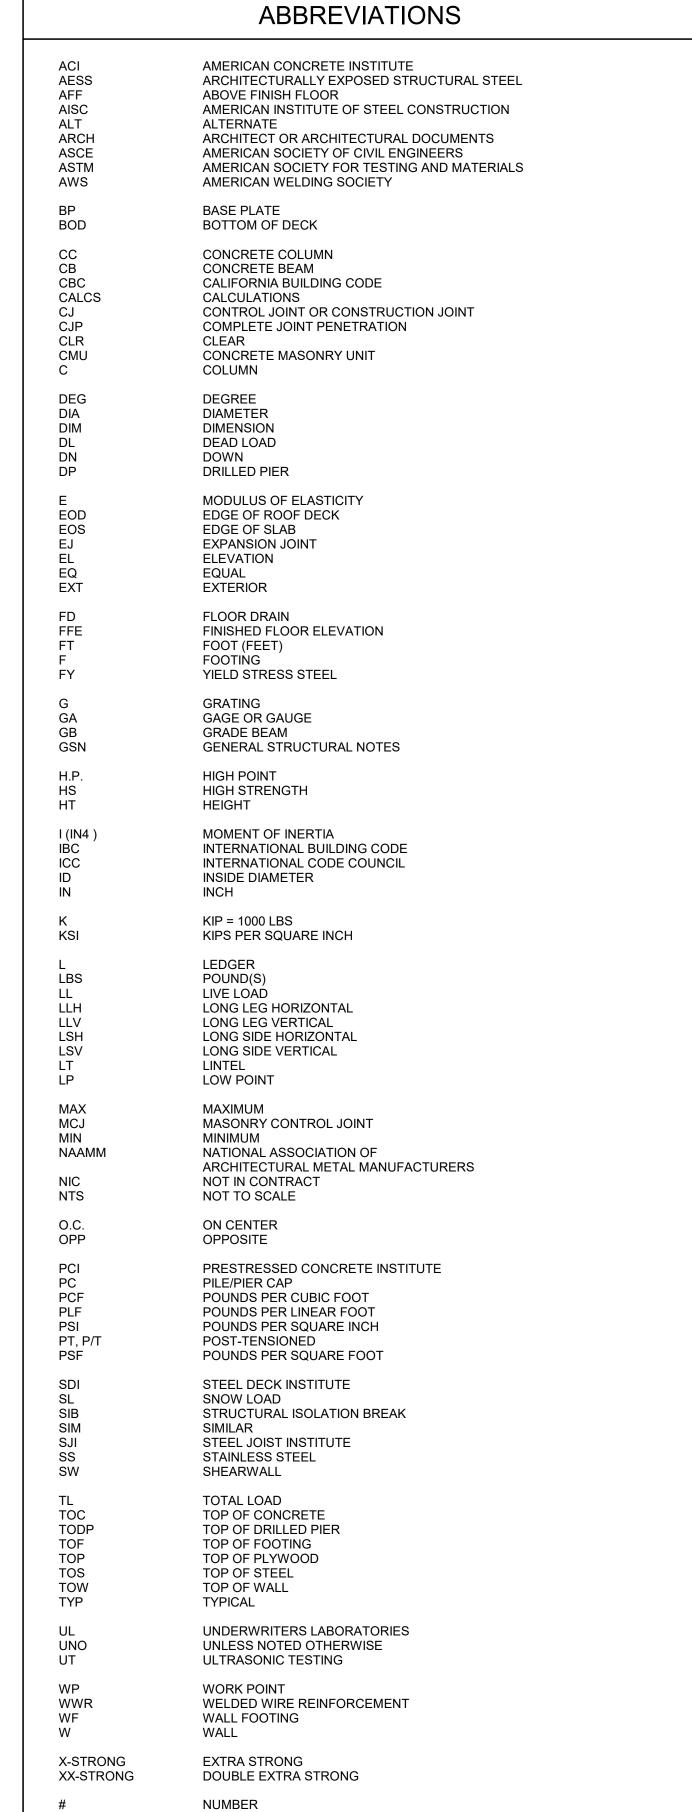



Your environmental partner since 1954 **UCSB Campus** Parking Lot 32 Santa Barbara, CA 93106 (p) 805 968-2617 (f) 805 562-8987 ADMINISTRATION BUILDING EDUARDO GALINDO ARCHITECT 9733 W. SUNNYSLOPE LANE PEORIA, ARIZONA 85345 480.751.8780 ed@egadesign.net egadesign.net PAMELA E. SINGLETON S 005889 EXP. 9/30/2025 STRUCTURAL



ISSUED BUILDING PERMIT REVIEW

DATE

29 AUG 2023

SPECIAL INSPECTION MATRICES, LEGEND, AND **ABBREVIATIONS**

17-036

PROJECT NUMBER

DRAWING NUMBER