

ADMINISTRATION BUILDING

EDUARDO GALINDO
ARCHITECT


9733 W. SUNNYSLOPE LANE
PEORIA, ARIZONA 85345

480.751.8780 ed@gadesign.net

egadesign.net



| ISSUED | REV | DATE |
|--|-----|--------------|
| DART Submittal | | 15 May 2015 |
| Site Development Plan 1 | | 23 June 2015 |
| 30% Schematic Design | | 30 Oct. 2015 |
| Pre-App & Architectural Board of Review Submittal | | 23 Apr. 2016 |
| Architectural Board of Review Submittal | | 27 FEB 2020 |
| Architectural Board of Review Building Permit Review | | 15 DEC 2022 |
| | | 28 AUG 2023 |

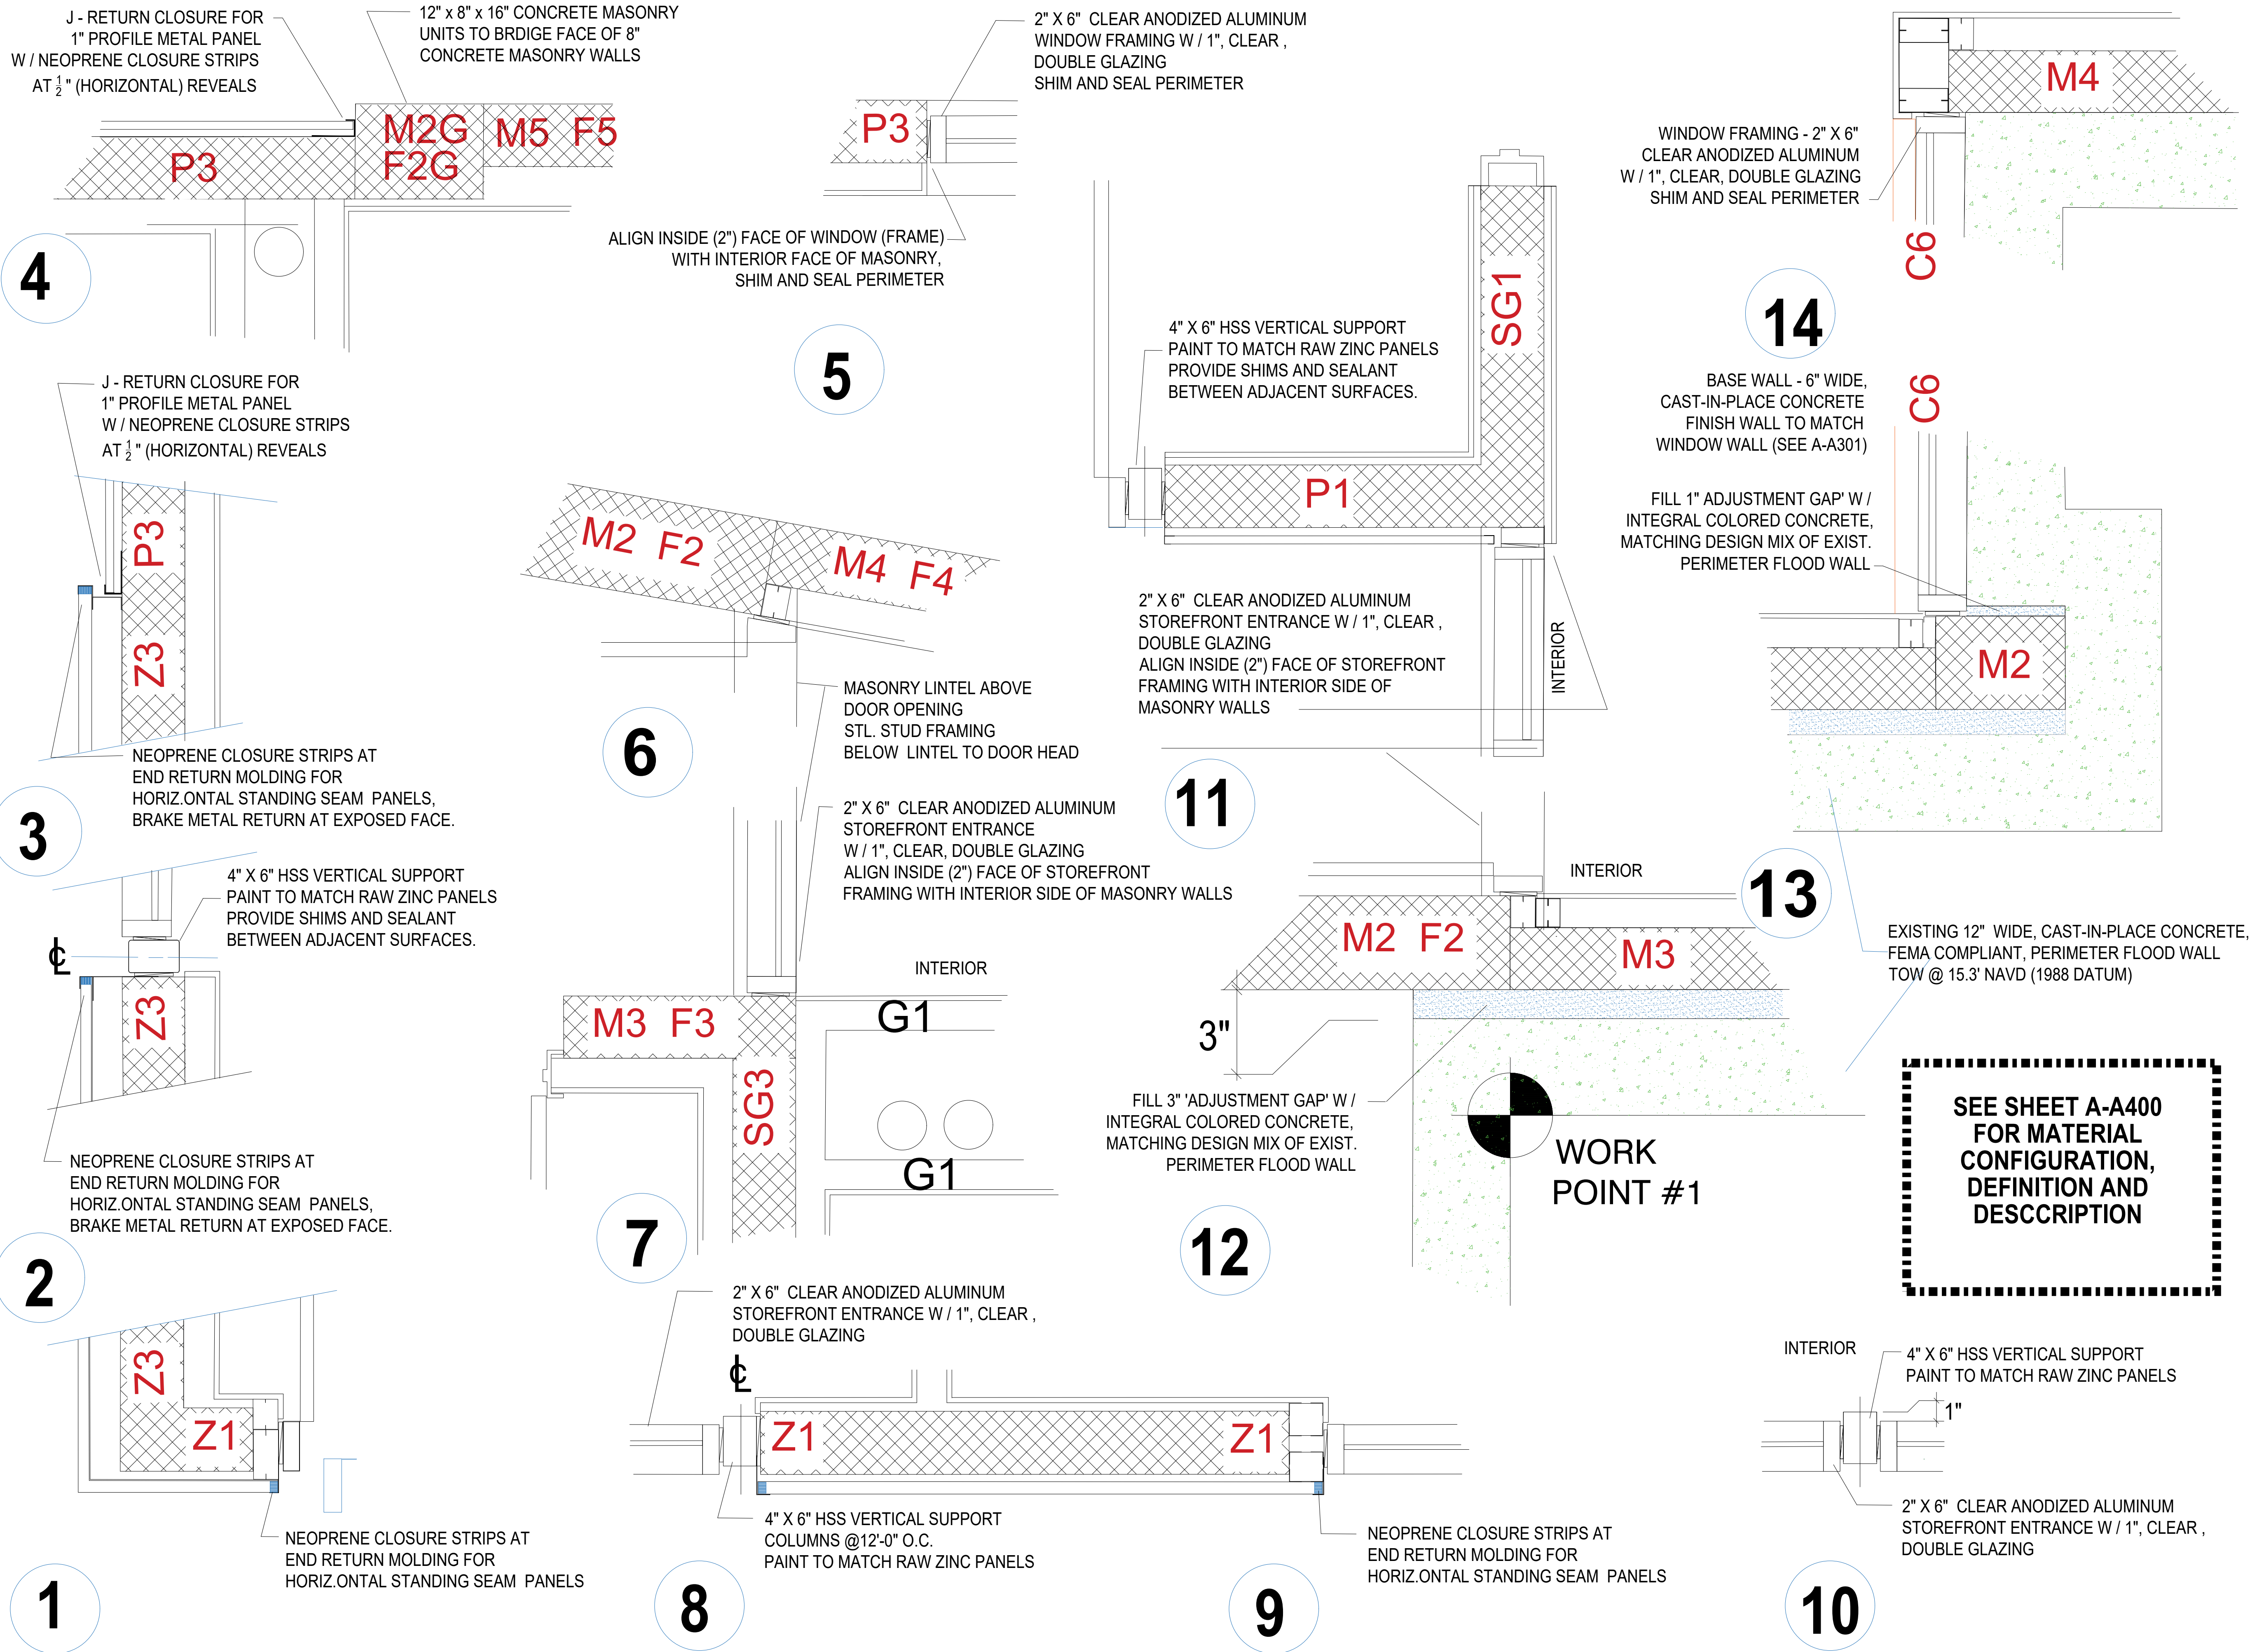

SEE SHEET A-A400 FOR MATERIAL CONFIGURATION, DEFINITION AND DESCRIPTION

Plot Date:

PLAN DETAILS

SCALE 40903
PROJECT NUMBER **A-A401**
DRAWING NUMBER